


MRM18 FILTER MODULE

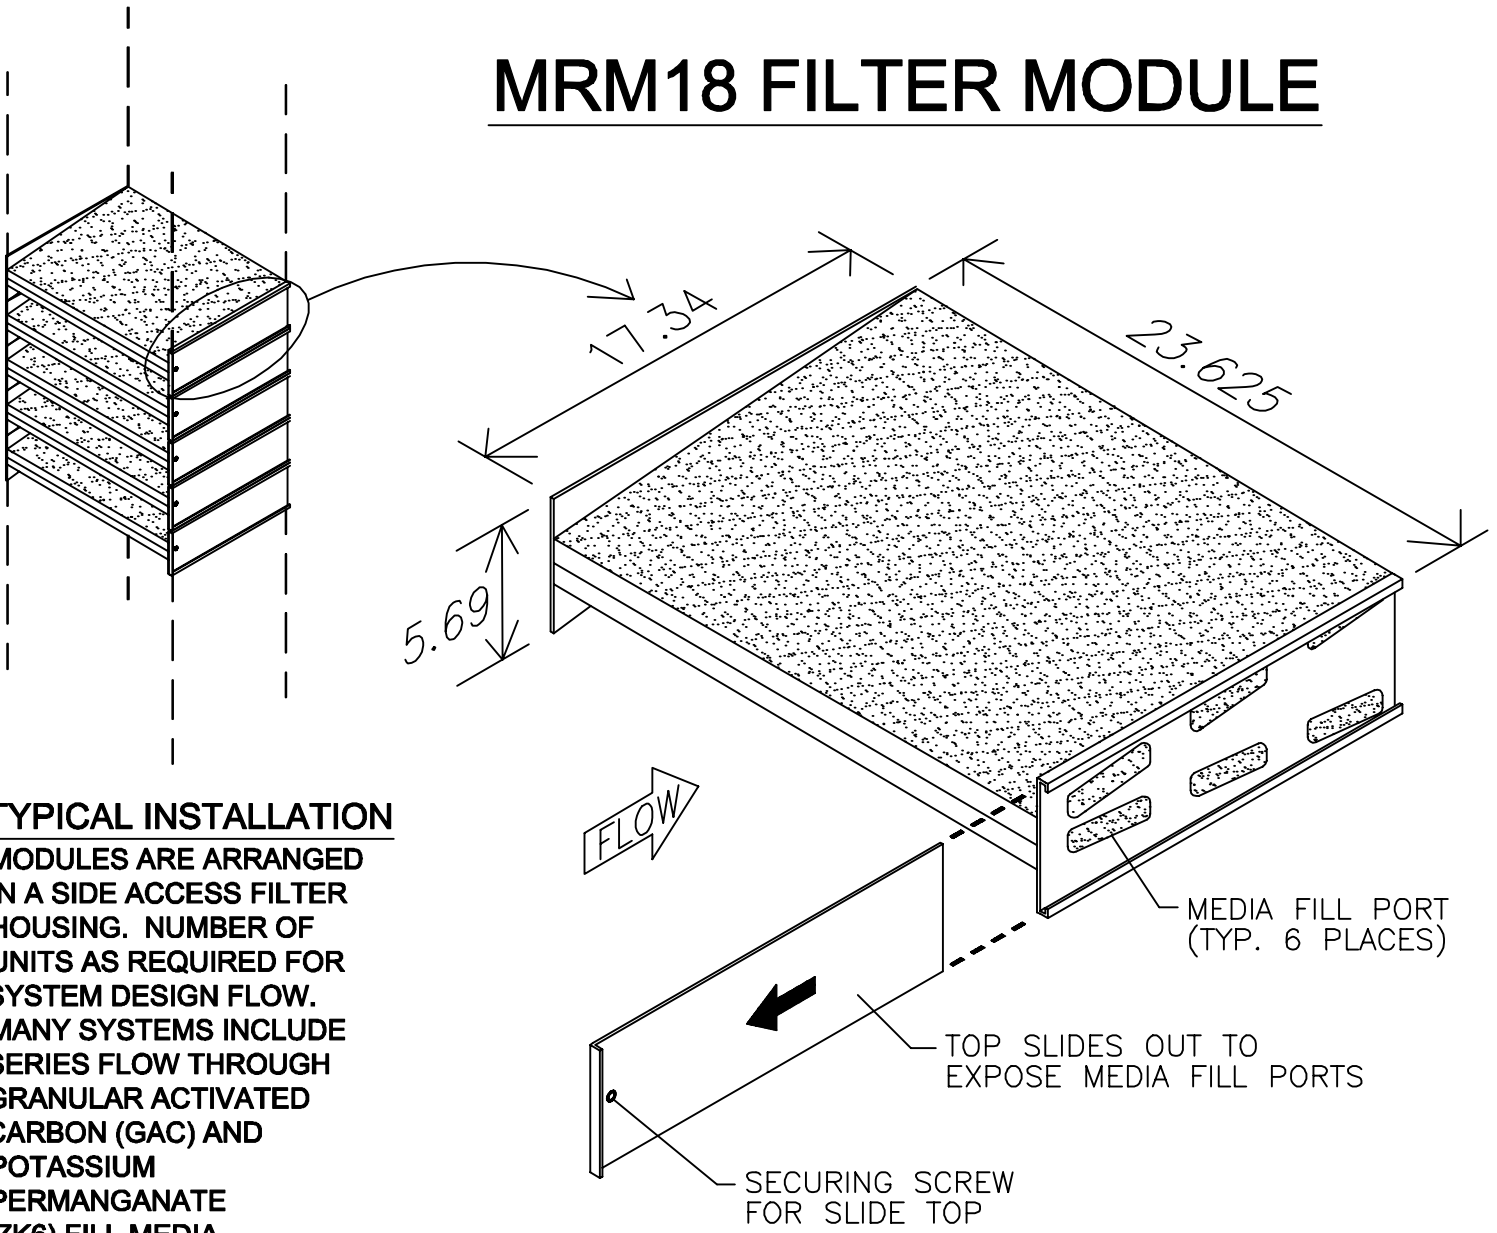

TYPICAL INSTALLATION

MODULES ARE ARRANGED IN A SIDE ACCESS FILTER HOUSING. NUMBER OF UNITS AS REQUIRED FOR SYSTEM DESIGN FLOW. MANY SYSTEMS INCLUDE SERIES FLOW THROUGH GRANULAR ACTIVATED CARBON (GAC) AND POTASSIUM PERMANGANATE (ZK6) FILL MEDIA.

MODULE FILL MEDIA	GAC	ZK6
NO. OF FILTER BEDS	2	2
MAXIMUM FLOW (CFM)	500	500
WEIGHTS (LBS.):		
EMPTY MODULE	8	8
FILL MEDIA	18	36
TOTAL WEIGHT	26	44

MATERIALS OF CONSTRUCTION
COLD ROLLED CARBON STEEL
BLACK POWDER COATED FINISH
16 GAUGE END PLATES
22 GA. PERFORATED SCREENS

DIMENSIONS ARE FOR REFERENCE ONLY. DO NOT USE FOR CONSTRUCTION UNLESS MARKED "CERTIFIED" BY CGL.

PROPRIETARY DRAWING			
DRAWING MAY NOT BE USED OR REPRODUCED WITHOUT WRITTEN AUTHORIZATION OF CAMERON GREAT LAKES, INC.			
TOLERANCES: LENGTH: +/- 0.125 IN.			
B	05/00	JMB	REVISE CORP. NAME
A	11/99	JMB	REVISE FLOW & ADDRESS
--	6/97	JMB	ORIGINAL ISSUE
REV.	DATE	BY	REMARKS



CAMERON GREAT LAKES, INC.

2335 NW 29th Ave. Portland, OR 99210
 TEL: 800-777-4044 FAX: 503-225-0137

TITLE: GENERAL ARRANGEMENT
 MRM18 METAL
 REFILLABLE MODULE

SCALE: N.T.S. DRAWING NO. MRM18